


ASSOC FOR BEHAVIORAL & COGNITIVE THERAPIES  
 NOVEMBER 18-21, 2010  
 HILTON SF-YOSEMITE BALLROOM  
 SAN FRANCISCO, CA


REVISION DATE:  
 7/14/2010 AL

BOOTH COUNT

SCALE

 

0' 10' 20' 40' 80'

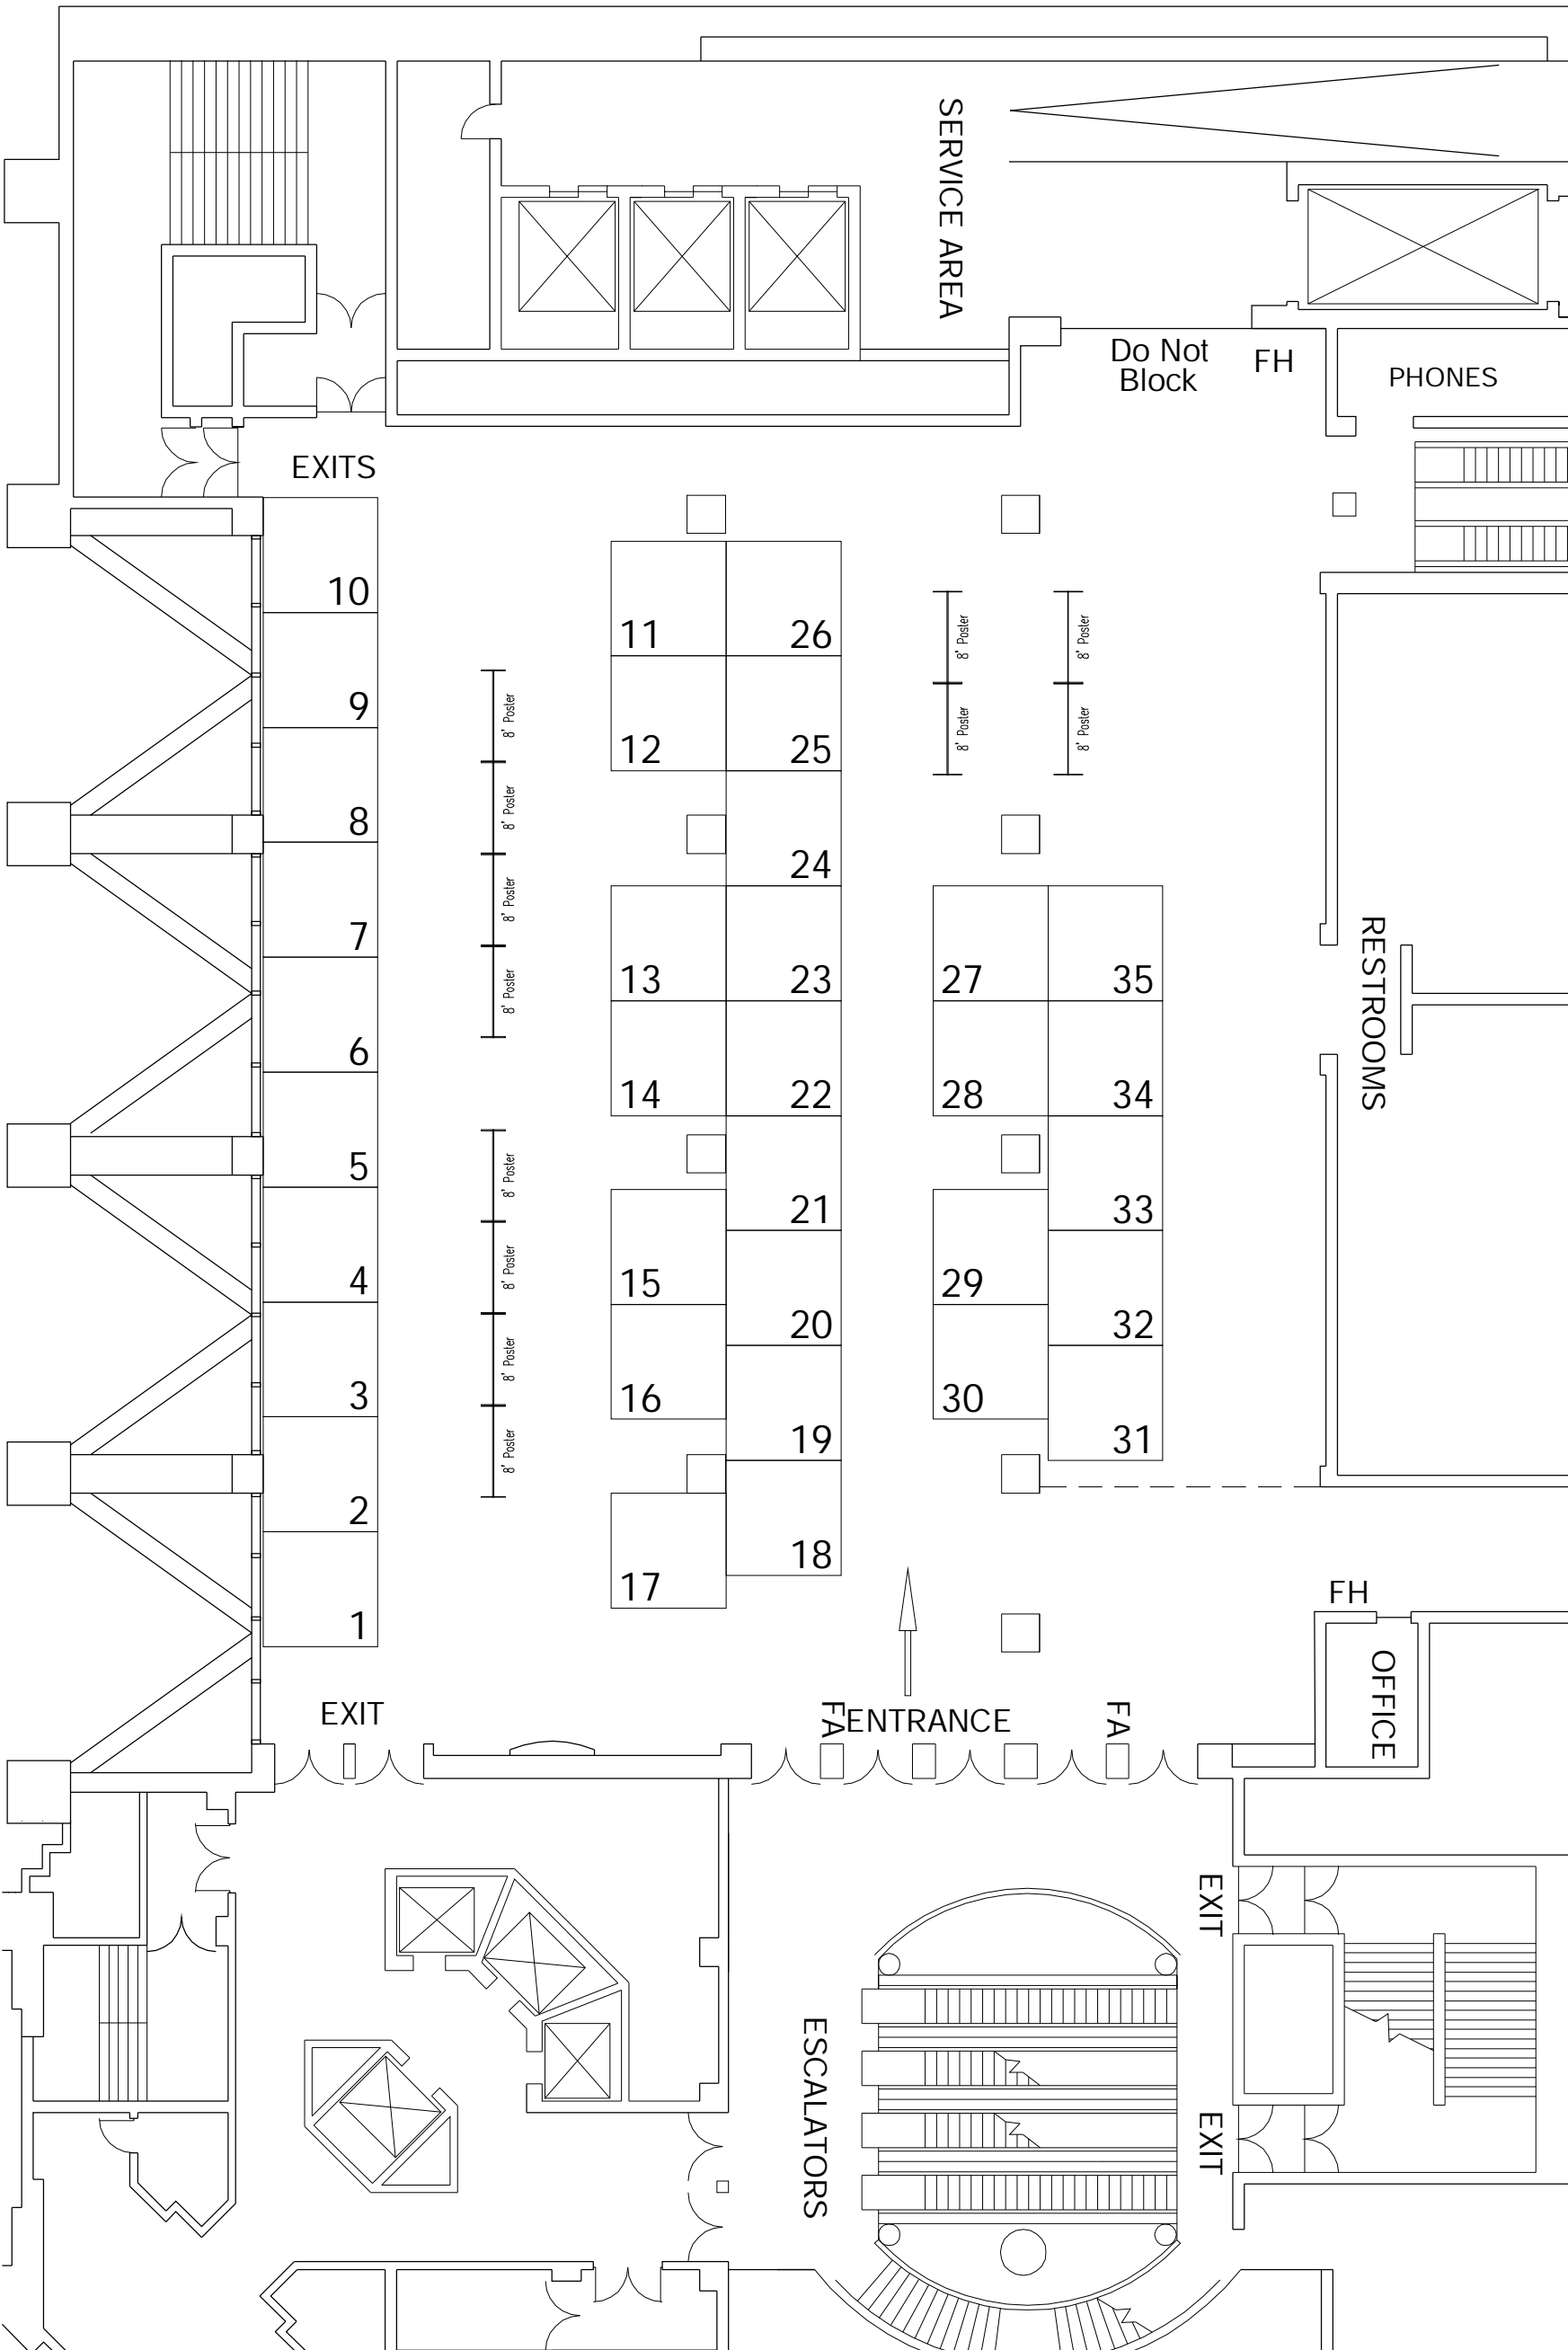

12-DOUBLE SIDED 8' POSTERBOARDS

Inventory as of 07/14/2010

Dimension	Size	Qty
10'x10'	100	35
Totals:		35

PLEASE NOTE:  
 FLOOR PLAN IS SUBJECT  
 TO CHANGE. FLOOR PLAN  
 IS SUBJECT TO FIRE MARSHAL  
 APPROVAL.

BLDG. LEGEND:

Revised on:	00/00/00 AL
Revised on:	00/00/00 AL
Revised on:	00/00/00 AL
Revised on:	00/00/00 AL

F R E E M A N

DRAWING STARTED:  
 6/29/2010 AL  
 FILE PATH:  
 O:\Floorplans\2010\11-November\Assoc for Behavioral  
 & Cognitive Therapy\AFBCT-6-29.dwg

DRAWING NAME:  
 AFBCT-6-29  
 HALL NAME:  
 YOSEMITE  
 JOB NUMBER:  
 PROPOSED  
 ACCT. EXEC.:  
 MALIAOKITA

NOT TO SCALE

DISCLAIMER

EVERY EFFORT HAS BEEN MADE TO  
 ENSURE THE ACCURACY OF ALL  
 INFORMATION CONTAINED ON THIS  
 FLOORPLAN. HOWEVER NO WARRANTIES,  
 EITHER EXPRESSED OR IMPLIED ARE  
 MADE WITH RESPECT TO THIS FLOORPLAN.  
 THE LOCATION OF BUILDING COLUMNS,  
 UTILITIES OR OTHER ARCHITECTURAL  
 COMPONENTS OF THE FACILITY IS  
 A CONSIDERATION IN THE CONSTRUCTION  
 OR USAGE OF AN EXHIBIT. IT IS THE SOLE  
 RESPONSIBILITY OF THE EXHIBITOR TO  
 PHYSICALLY INSPECT THE FACILITY TO  
 VERIFY ALL DIMENSIONS AND LOCATIONS.  
 COPYRIGHT 2007, FREEMAN CO.  
 ALL RIGHTS RESERVED.